


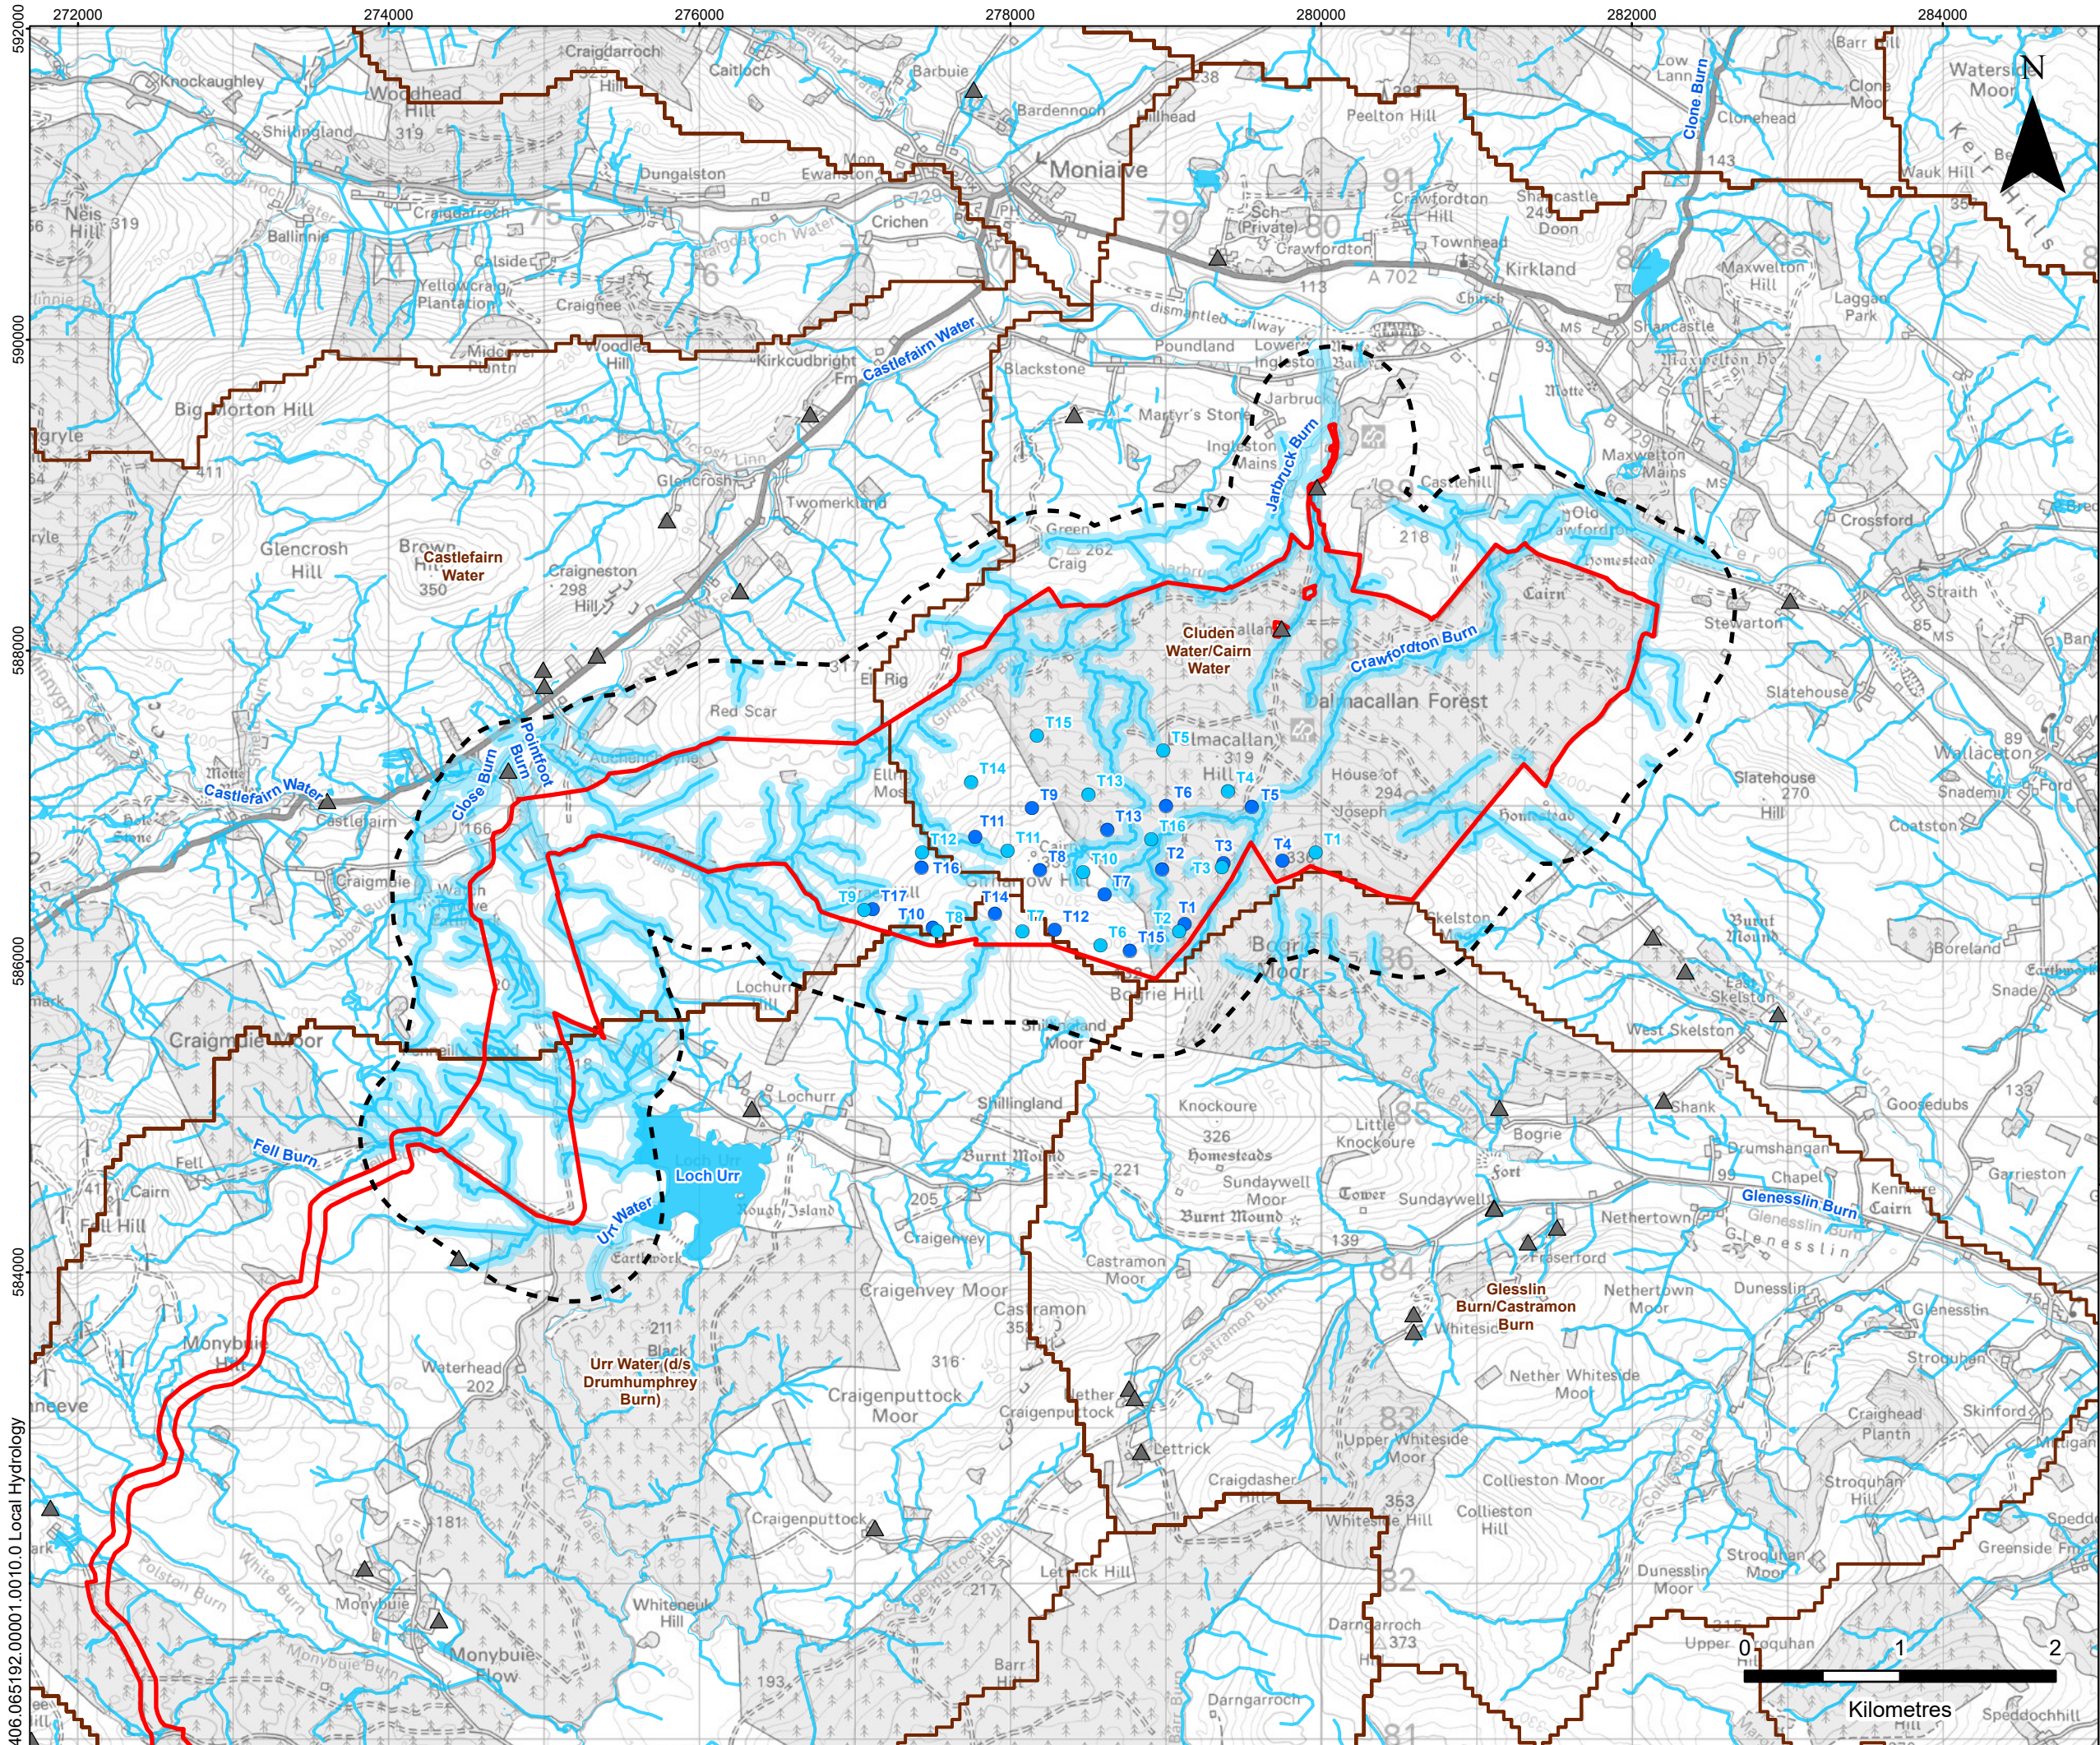

LEGEND

Site Boundary

Study Area (500 m Buffer)

Proposed Turbine Scoping Layout A (V162)

Proposed Turbine Scoping Layout B (V136)


SEPA Nested Waterbody Catchment

Watercourse (OS OpenMap Local)

Waterbody (OS OpenMap Local)

Watercourse and Waterbody 50 m Buffer

Private Water Supply Location
(Provided by Dumfries and Galloway Council, Not Verified by Site Visit)

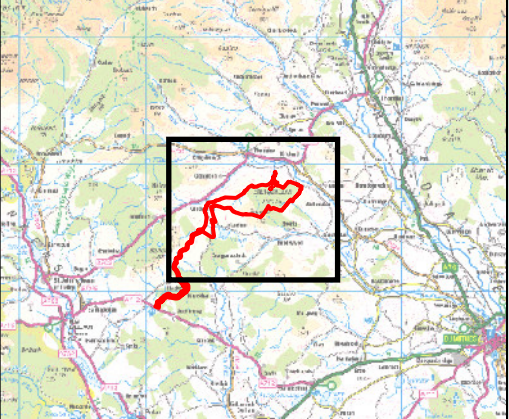

Vestas®

FORCE 9 ENERGY

SLR

DALMACALLAN WIND FARM

SCOPING REPORT

LOCAL HYDROLOGY

FIGURE 8.3a

Scale1:40,000 @ A3

DateSEPTEMBER 2025

